



BASEMENT PLAN

Forest Gate Mosque and School
 445-451 Romford Road, London E7 8AB

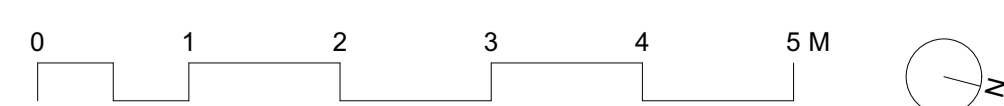


DRAFT

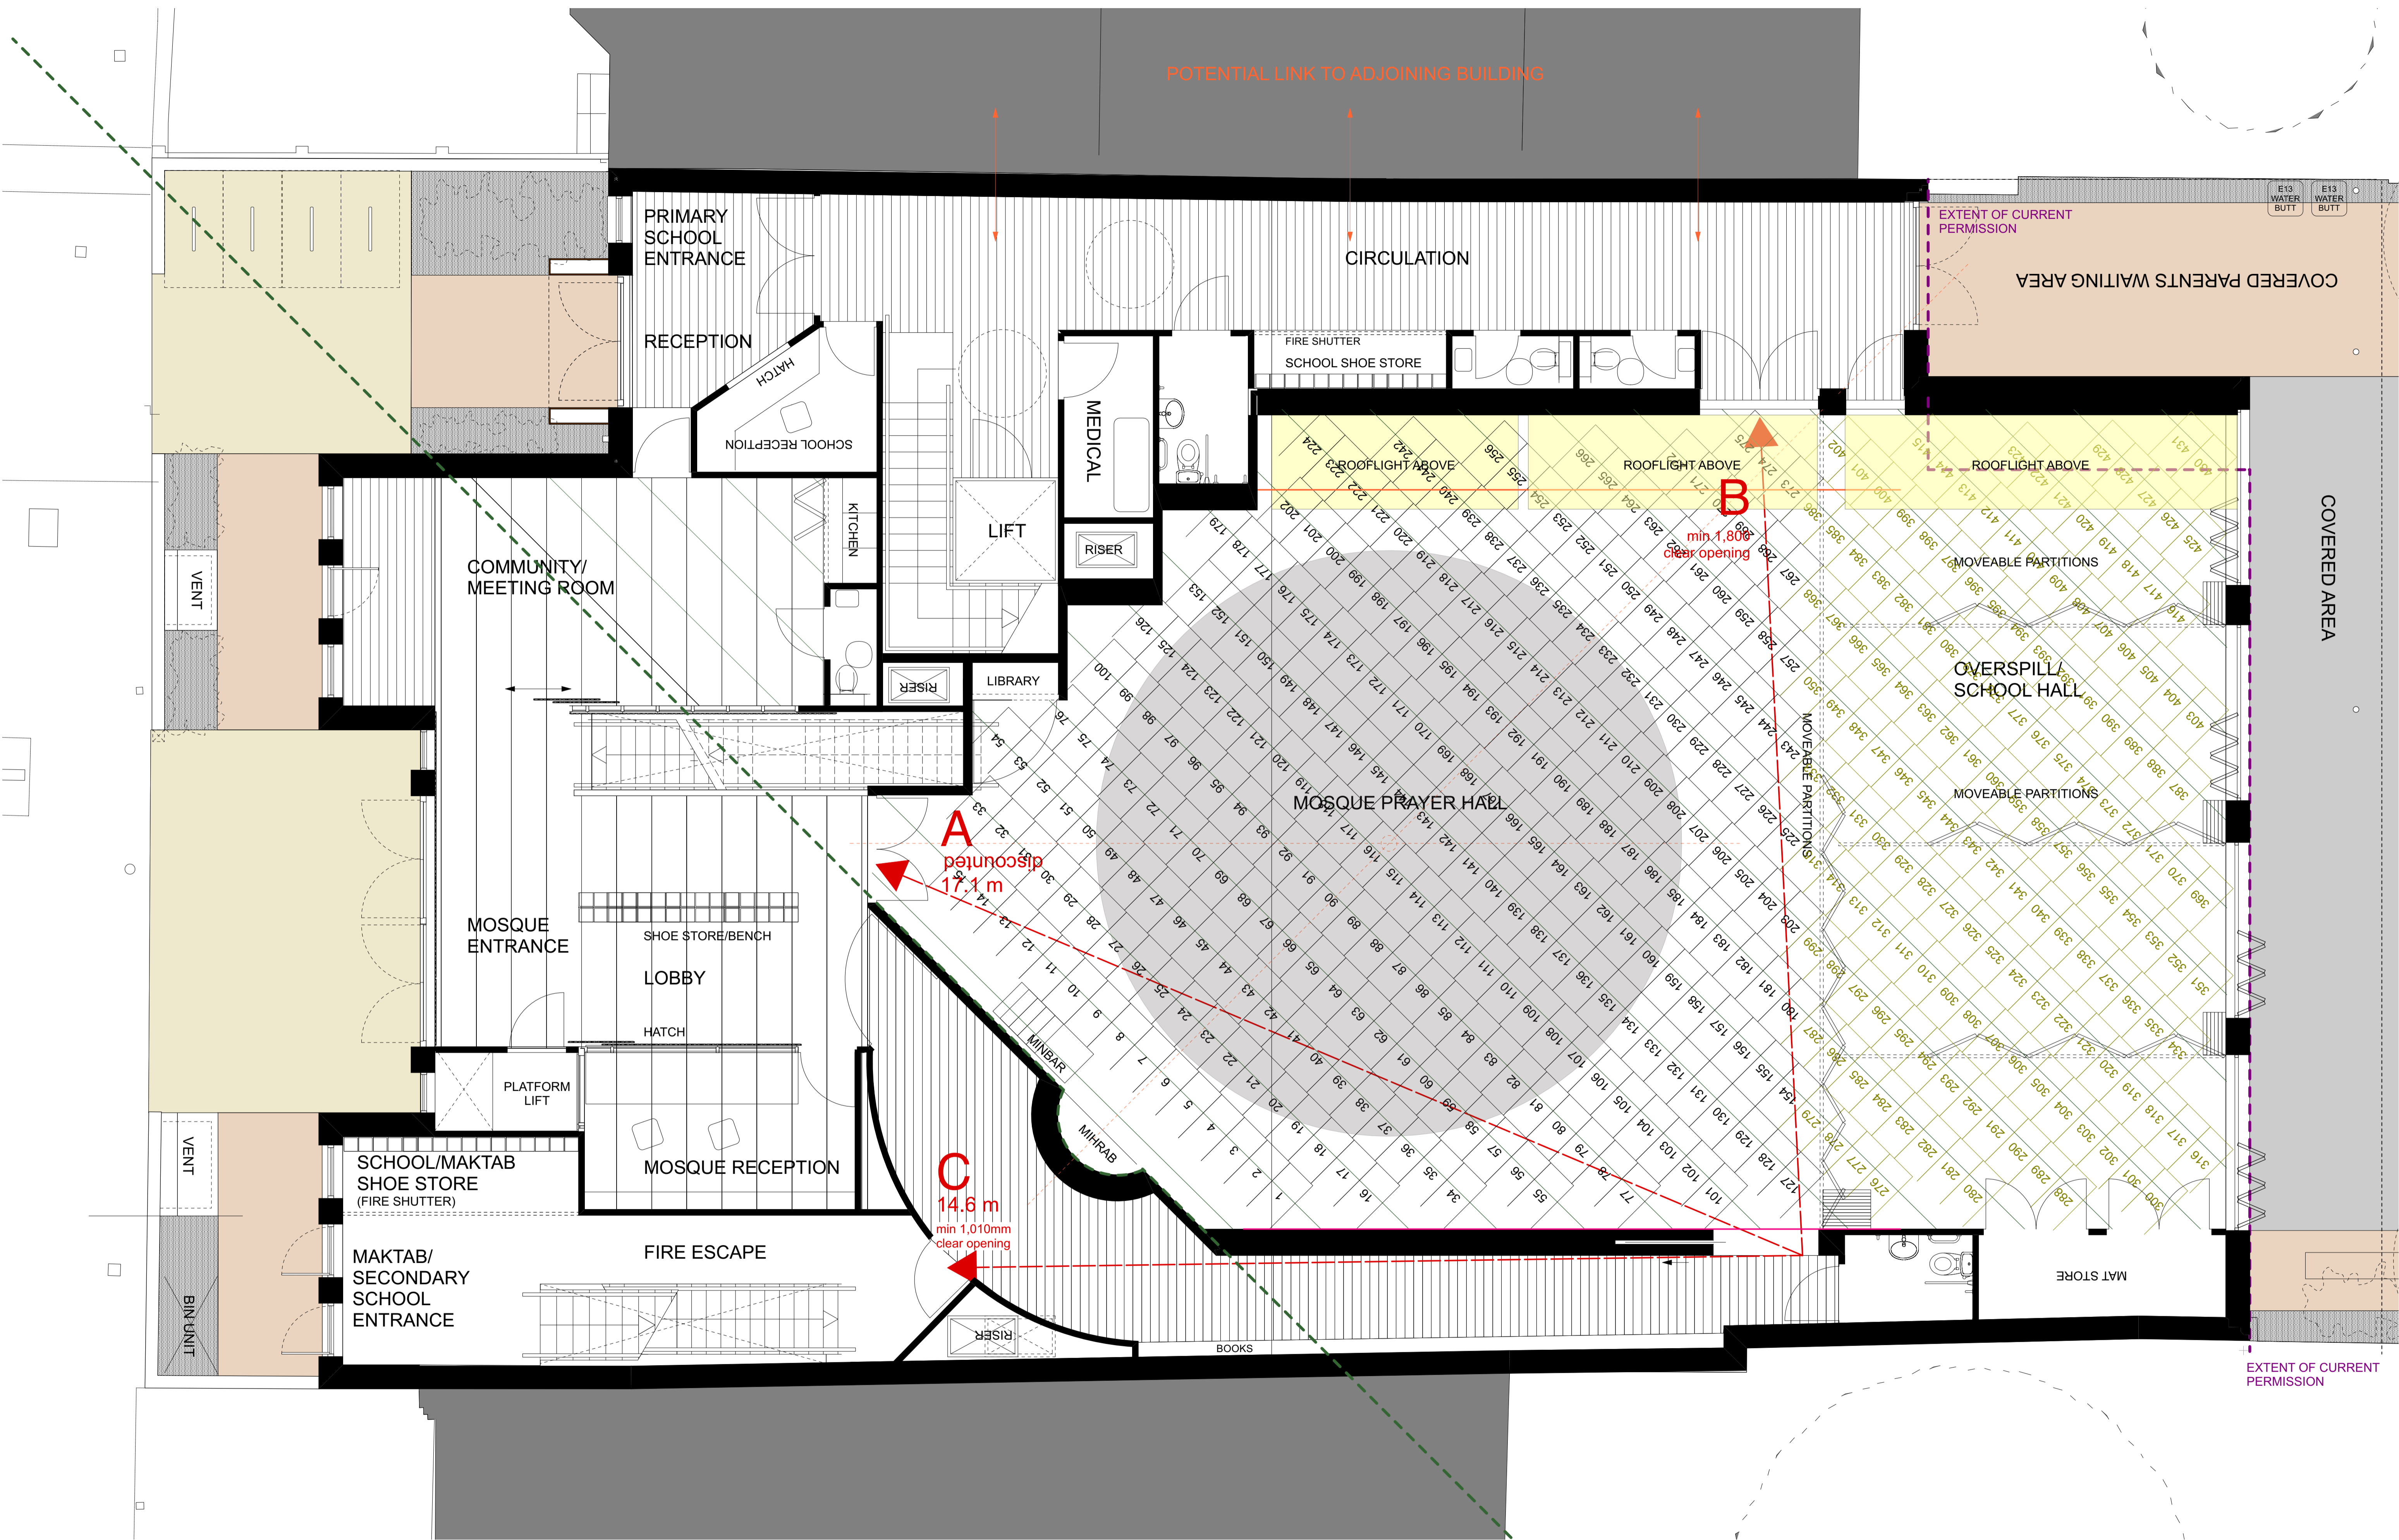


GROUND FLOOR PLAN

Forest Gate Central Masjid
 445-451 Romford Road, London E7 8AB

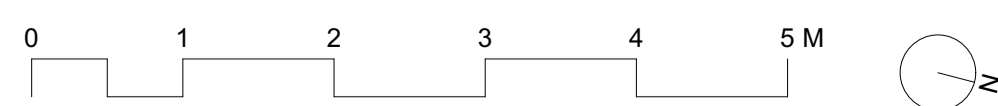


DRAFT

518: 21 November 2023

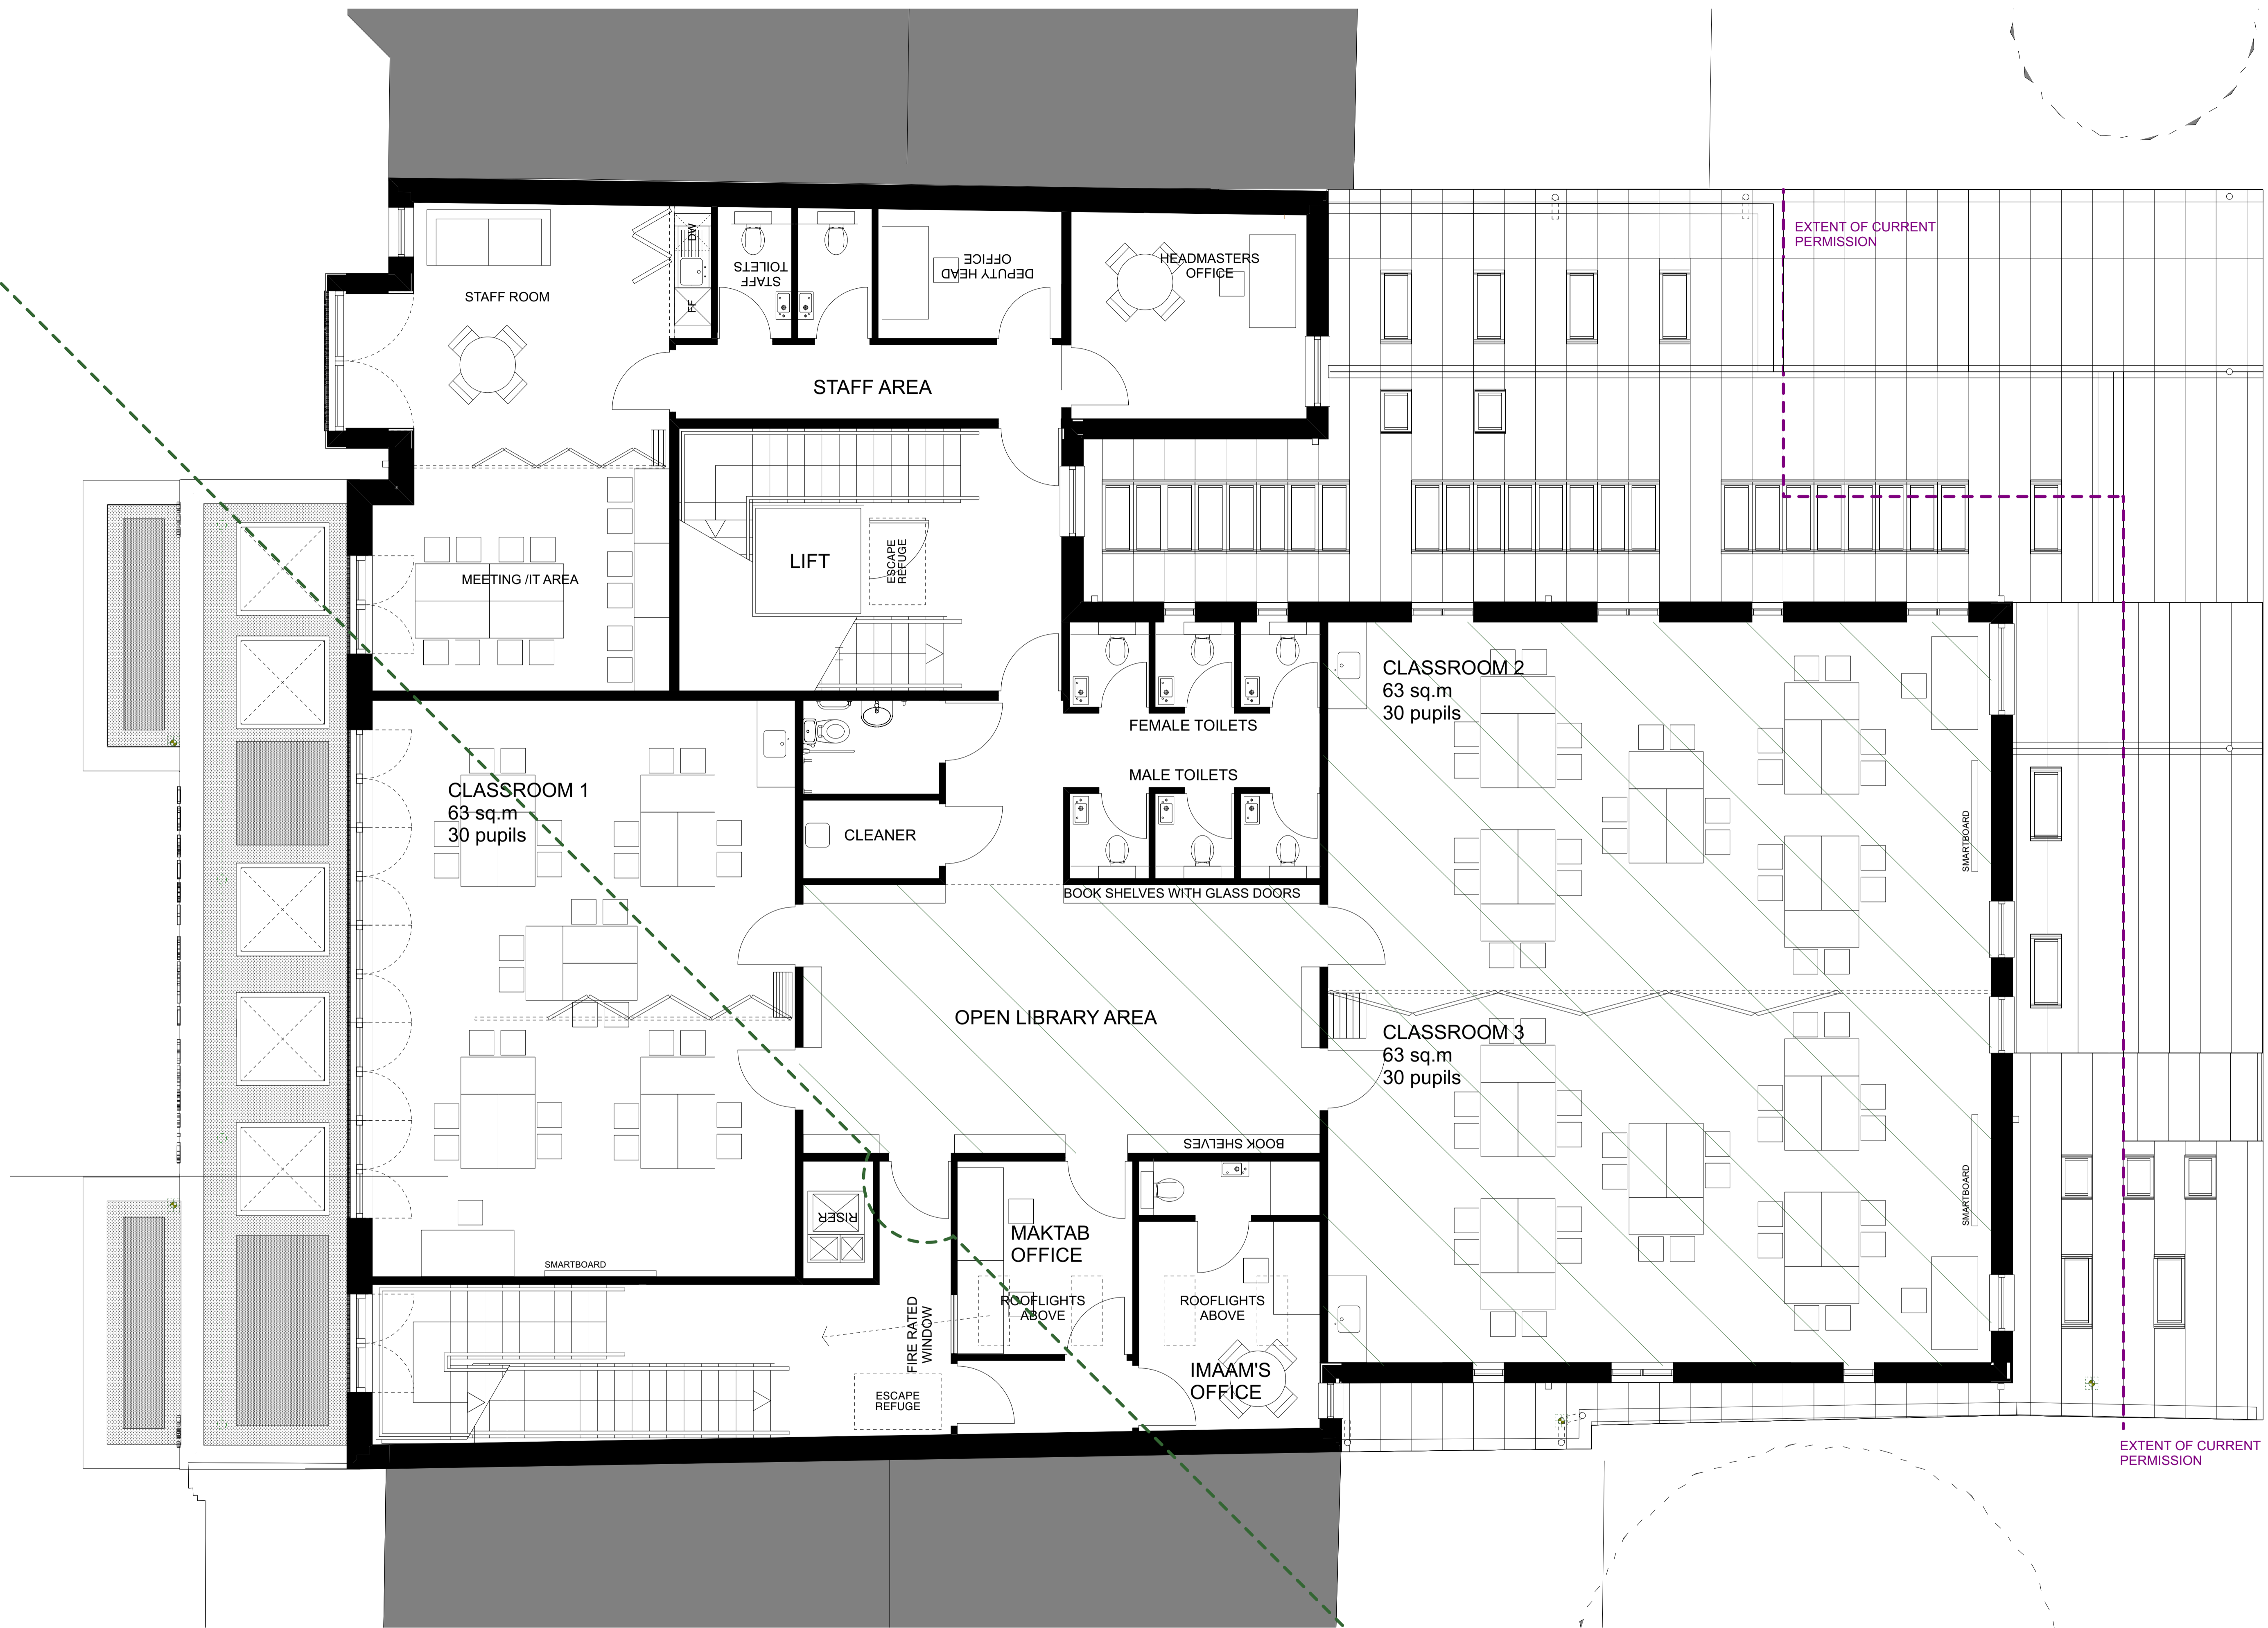


FIRST FLOOR PLAN

Forest Gate Central Masjid
 445-451 Romford Road, London E7 8AB

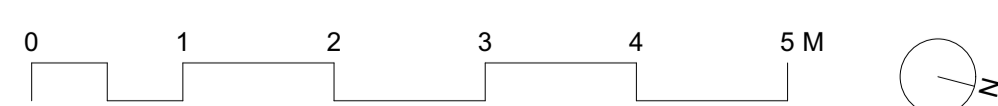


DRAFT

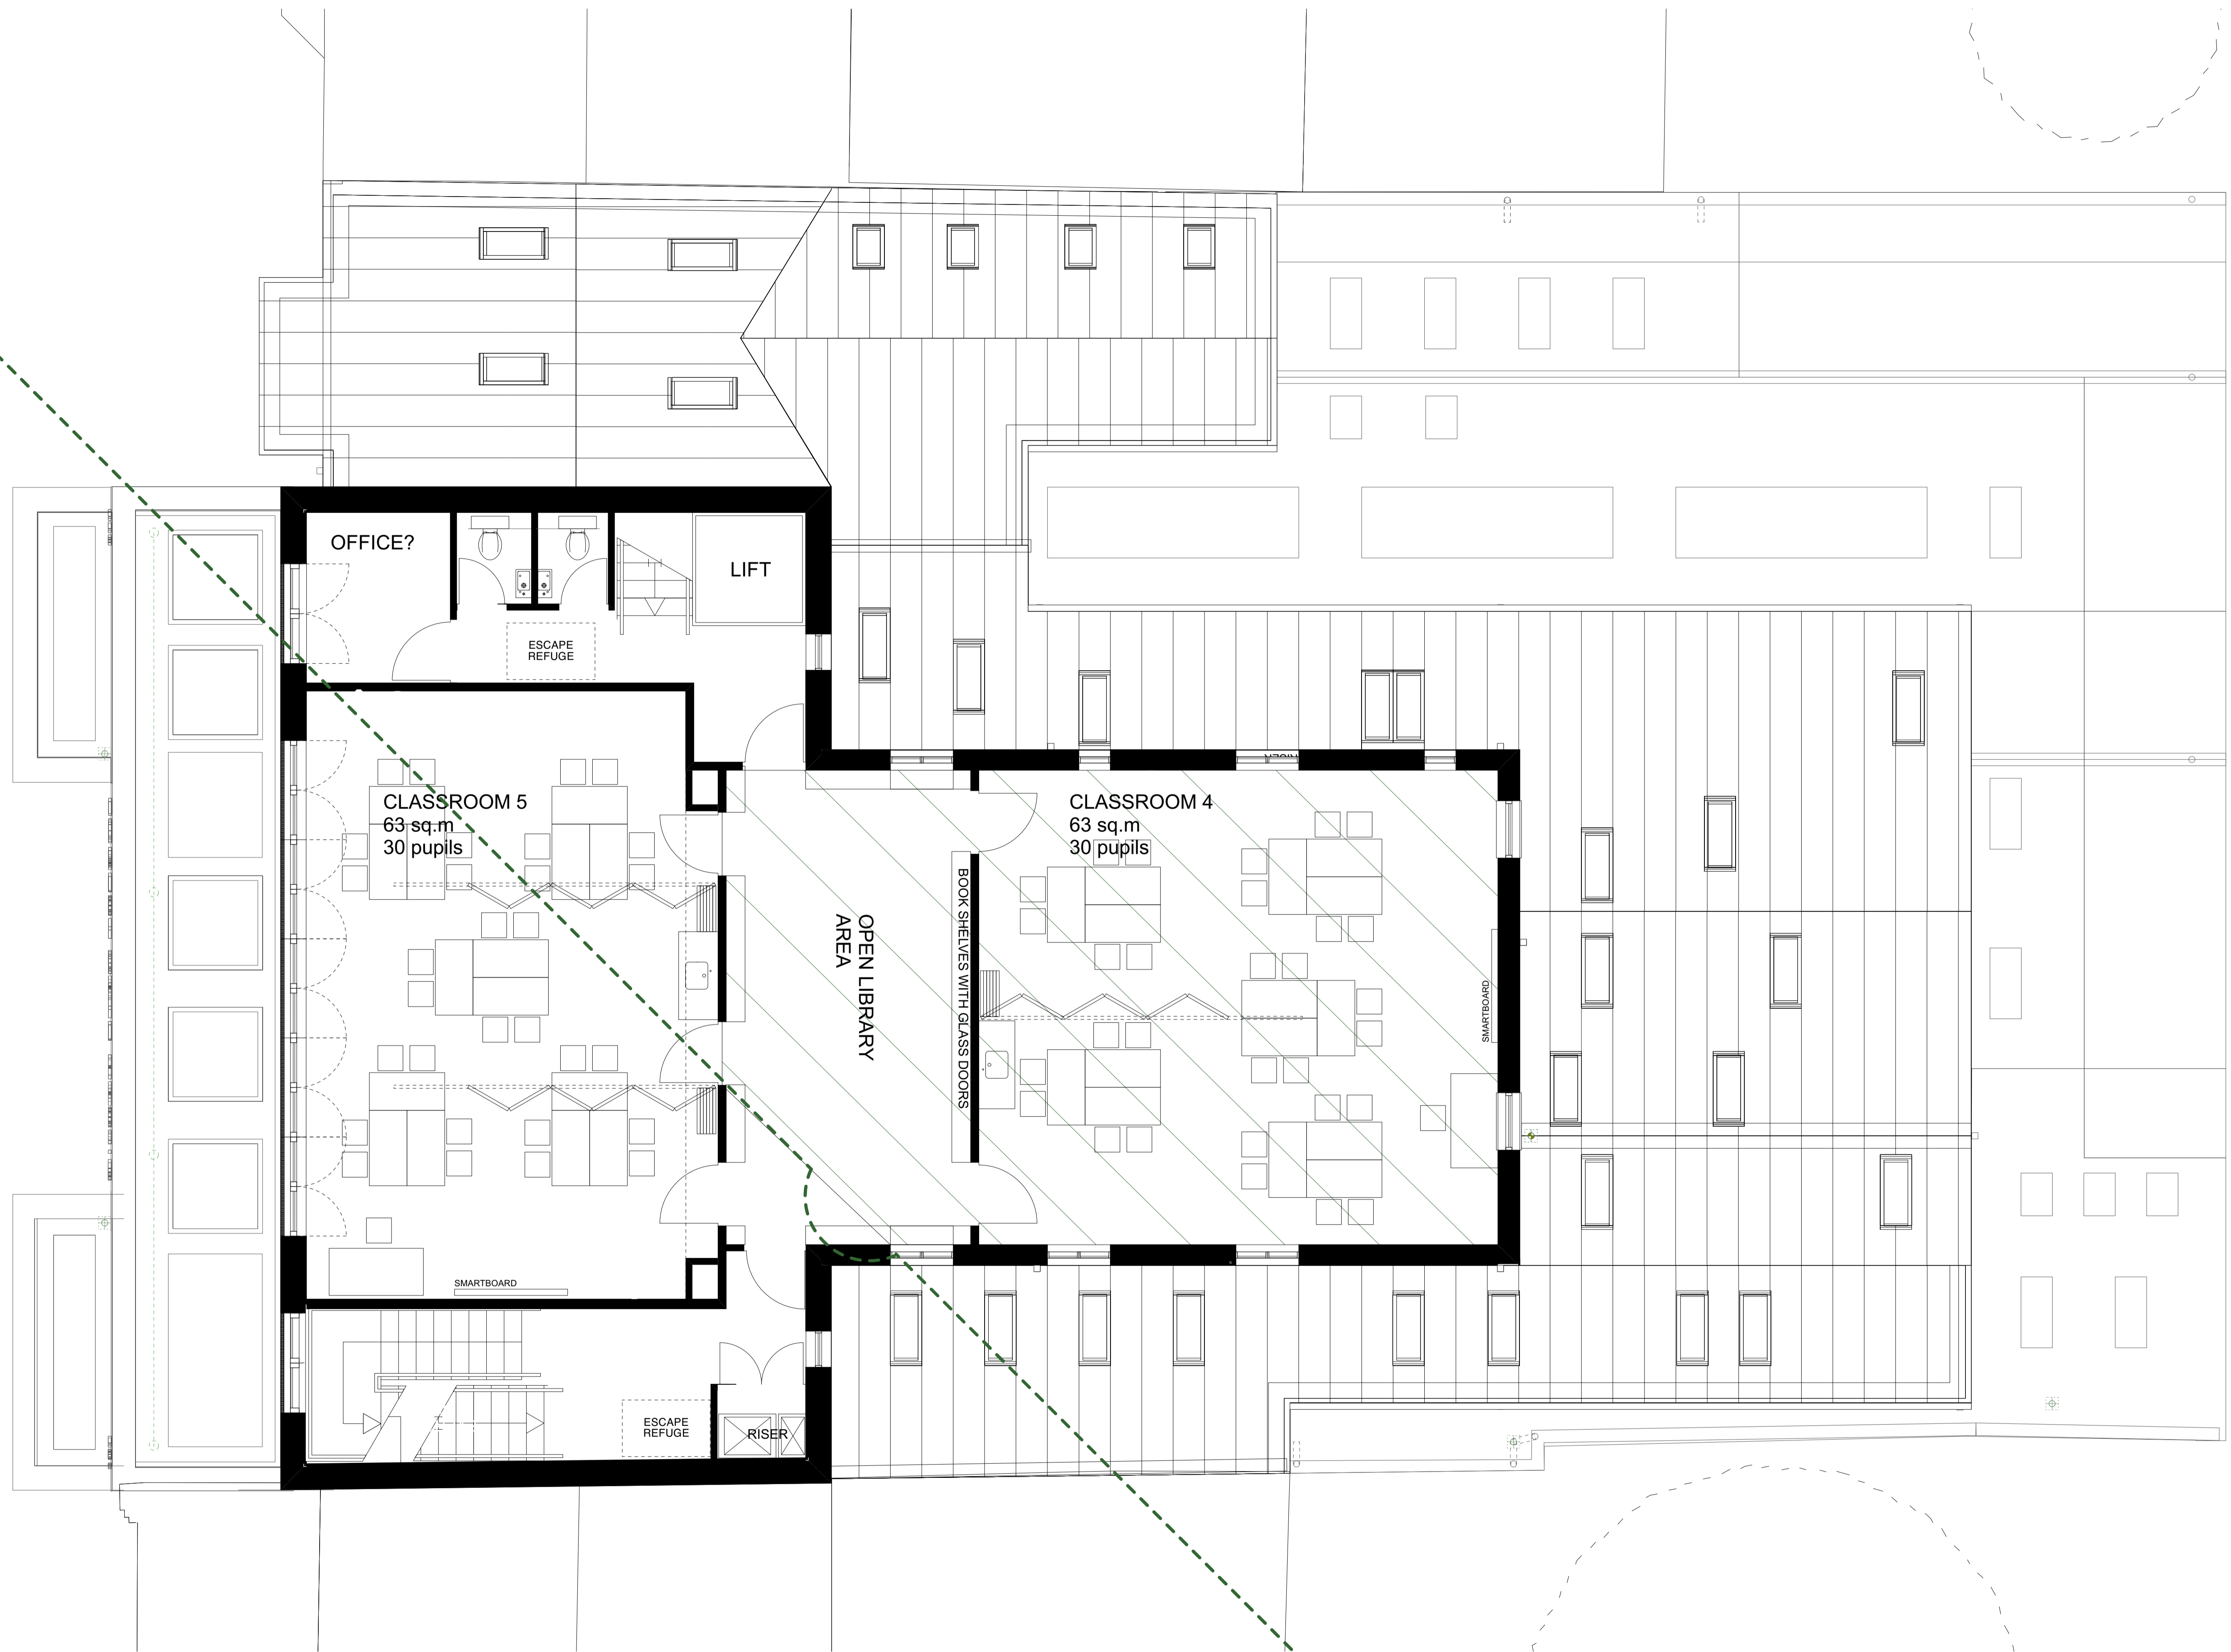


SECOND FLOOR PLAN

Forest Gate Central Masjid
 445-451 Romford Road, London E7 8AB

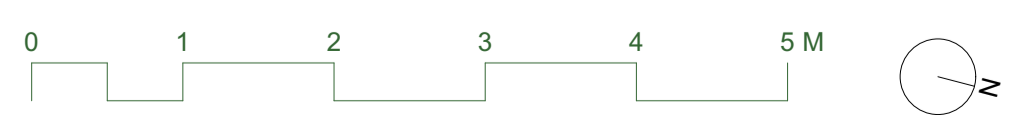


DRAFT

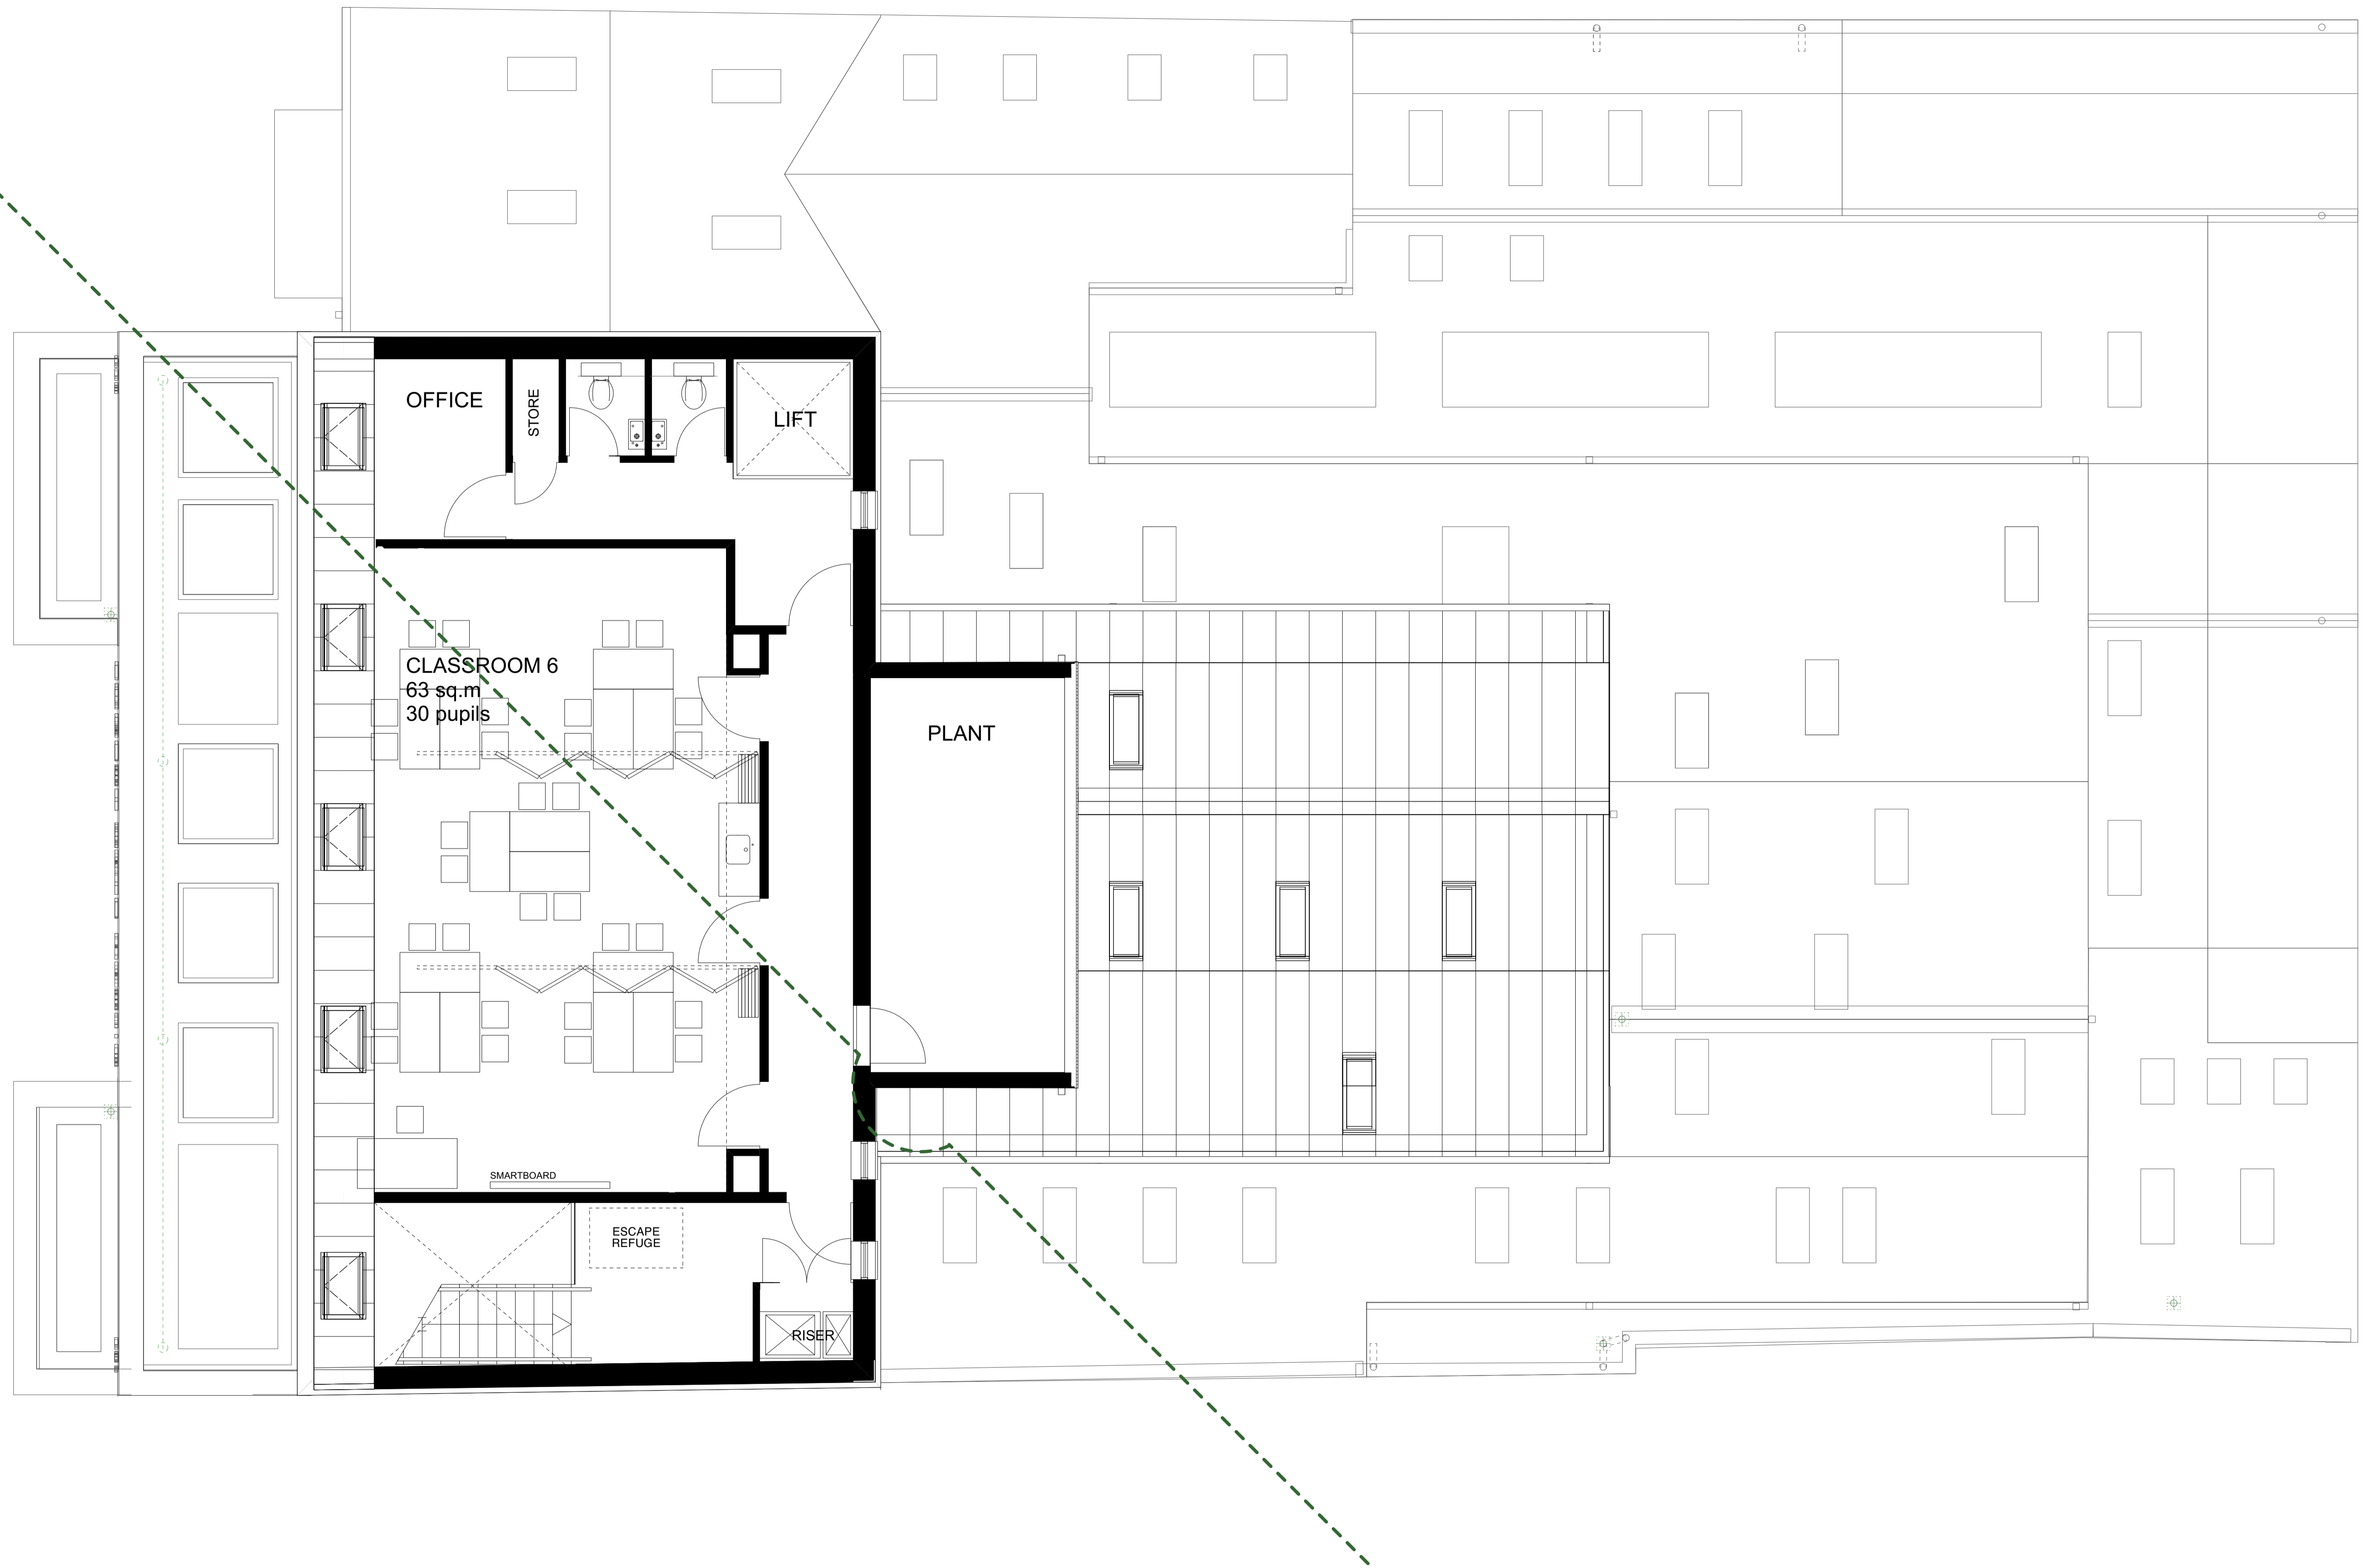


THIRD FLOOR PLAN

Forest Gate Central Masjid
445-451 Romford Road, London E7 8AB

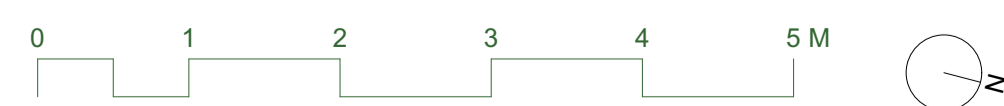


DRAFT

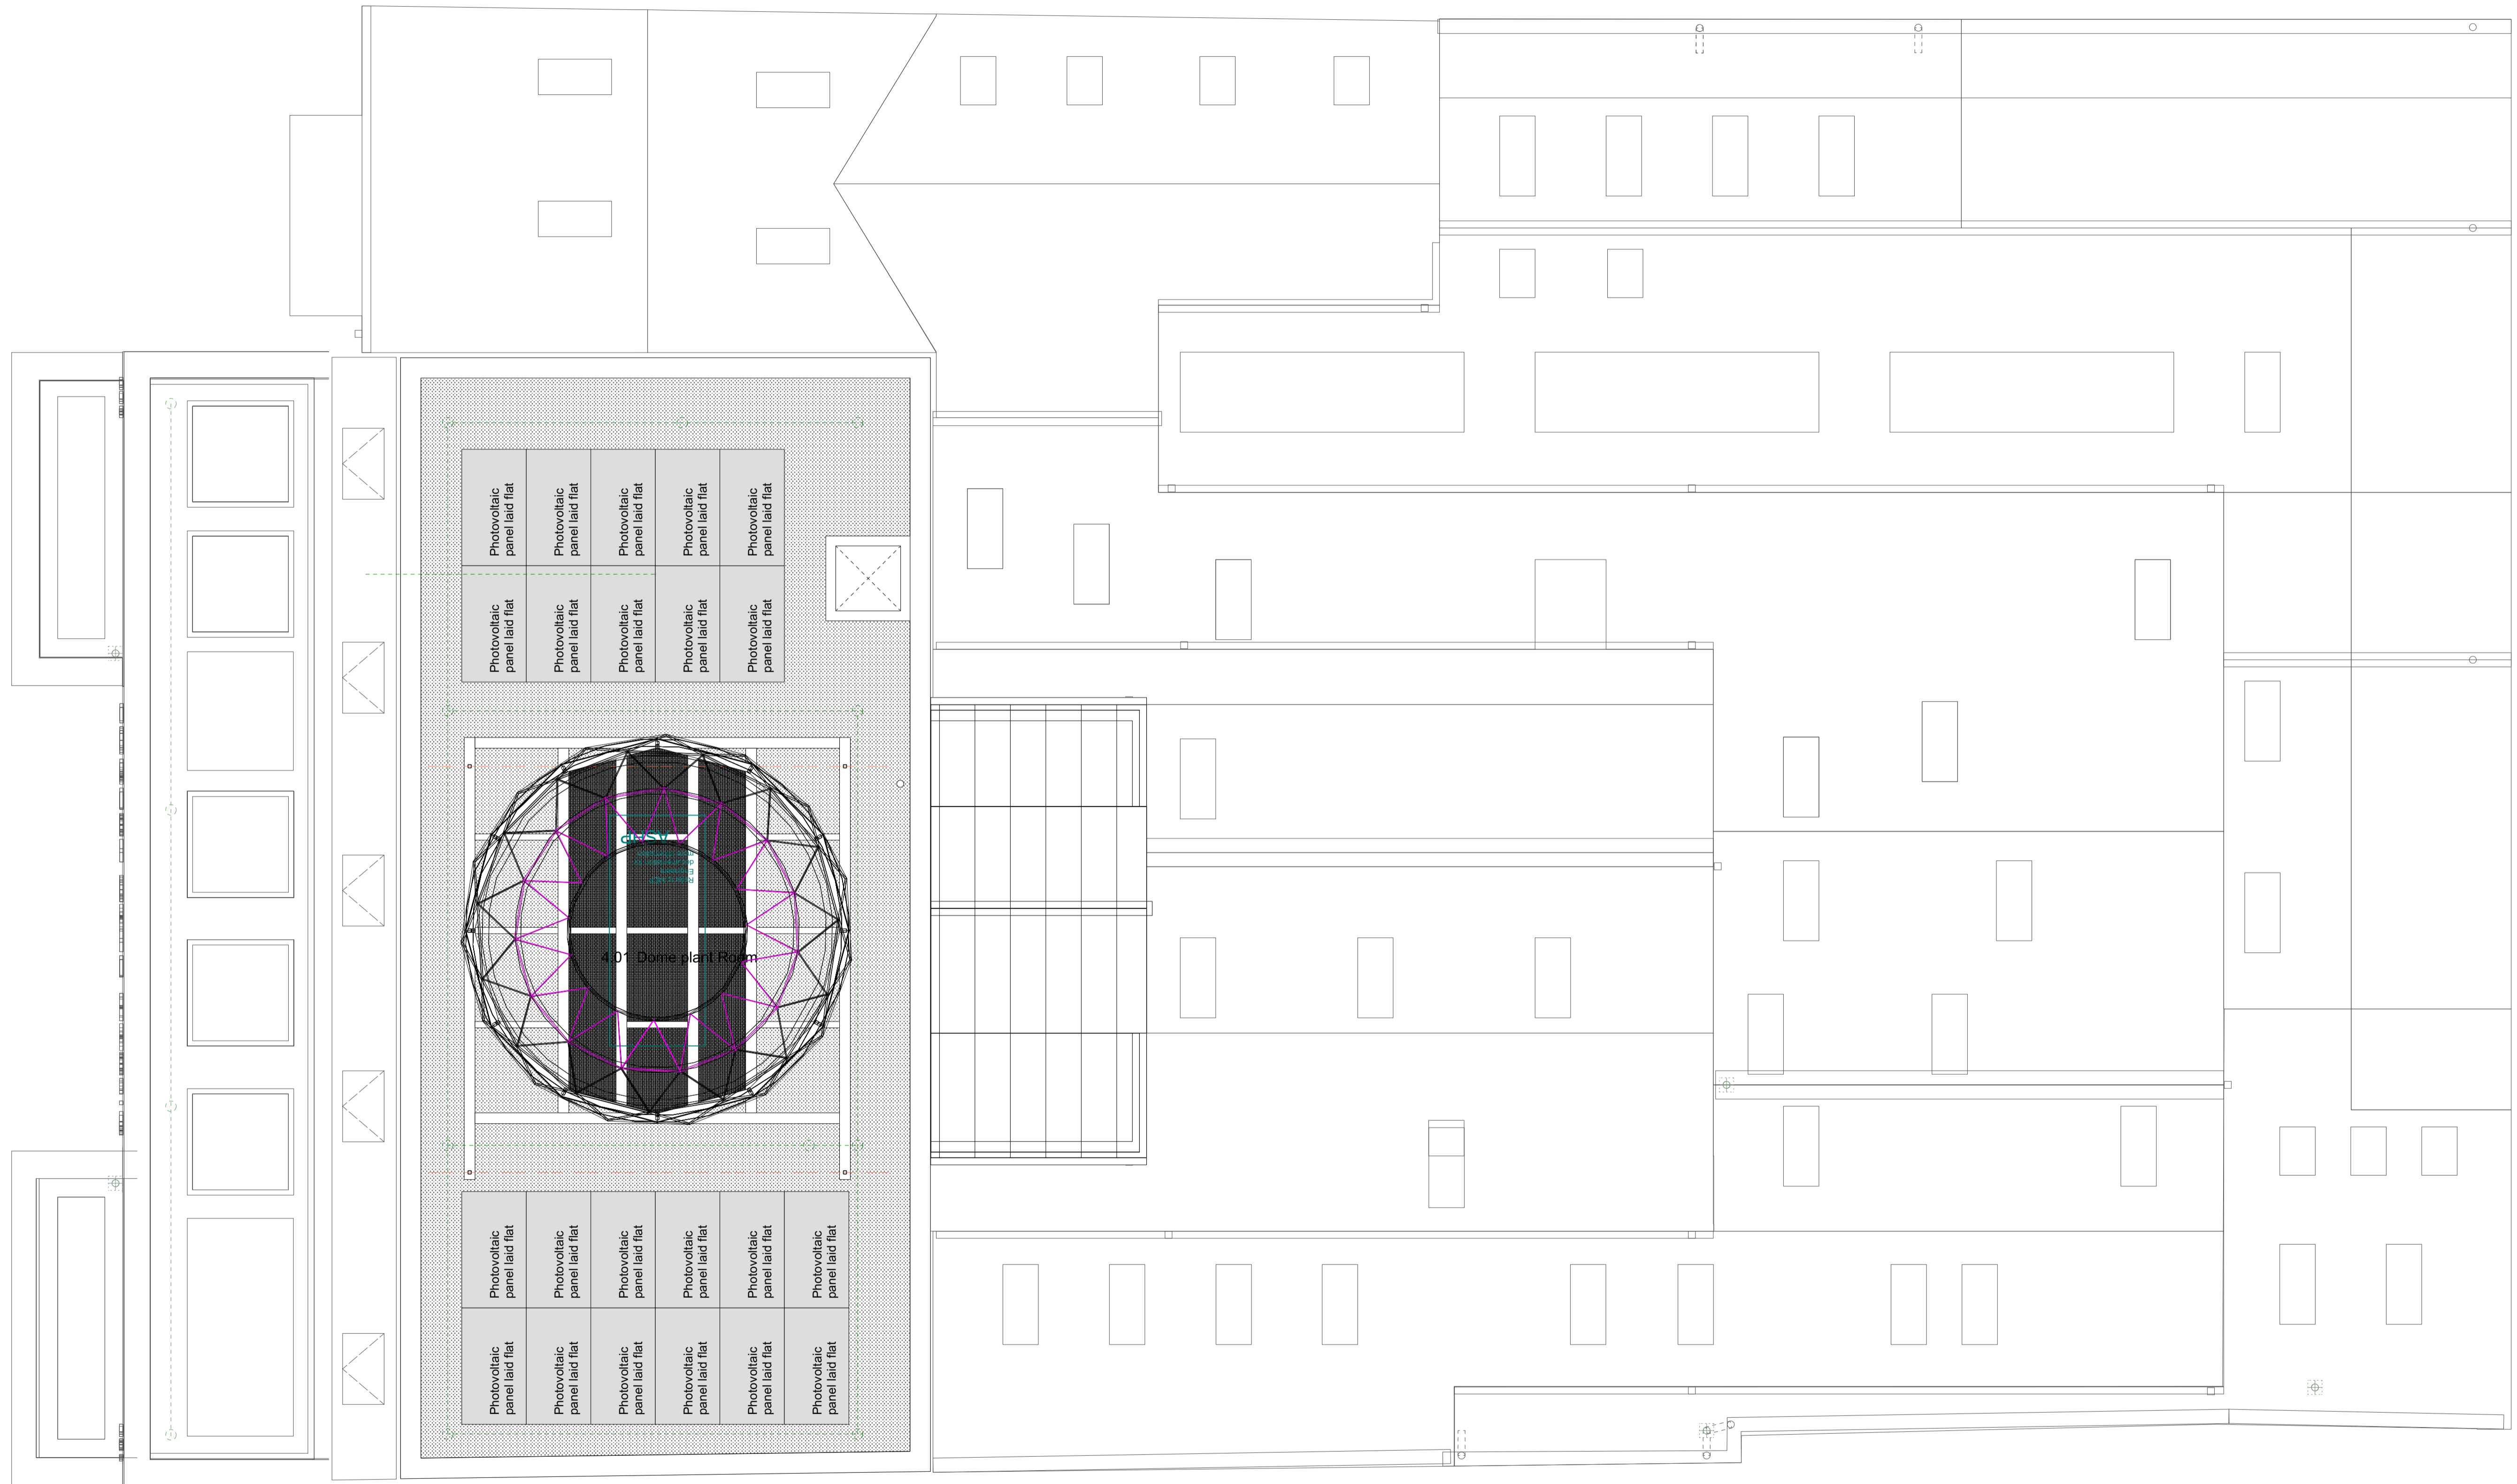

ROOF PLAN

Forest Gate Central Masjid
 445-451 Romford Road, London E7 8AB

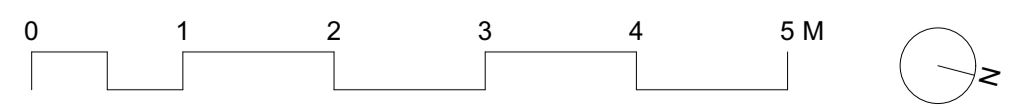

DRAFT